


PENTHOUSE COLLECTION

 



# THEGROVE

RESIDENCES

Grafted by

#### WELCOME TO THE PENTHOUSE COLLECTION

The Penthouse Collection is your key to a level of luxury never before experienced in the western suburbs.

These expansive suites exude affluence and sophistication, with handpicked finishes and features that embody grandeur.

Escape life's arduous demands in complete luxury. Enjoy your morning coffee or evening aperitif with panoramic views through floor to ceiling windows or from your expansive private balcony, as the sun rises and sets over the river & the sea.

Aspiration meets exclusivity at the Penthouse Collection.



WELCOME HOME, YOUR LUXURY PENTHOUSE AWAITS Artist impression of the Lobby.

### BUTLER & CONCIERGE SERVICES

The Grove Residences boasts a whole new level of convenience. Offering a range of integrated butler and concierge services on request, catering to the busiest of schedules and alleviating the rush of daily routine.

Butler & Concierge services include:

Cleaning services

Transport assistance

General maintenance

Pet walking and / or feeding

Physiotherapy and massage services


'Return from holiday' apartment service




HOTEL SERVICES FROM THE COMFORT OF YOUR PENTHOUSE

Artist Impression of the Residents Lounge.


<sup>\*</sup>Refer to contract of sale for details on concierge services, including hours of operation and scope of service. Additional services can be requested by residents and, if available, will incur additional costs.

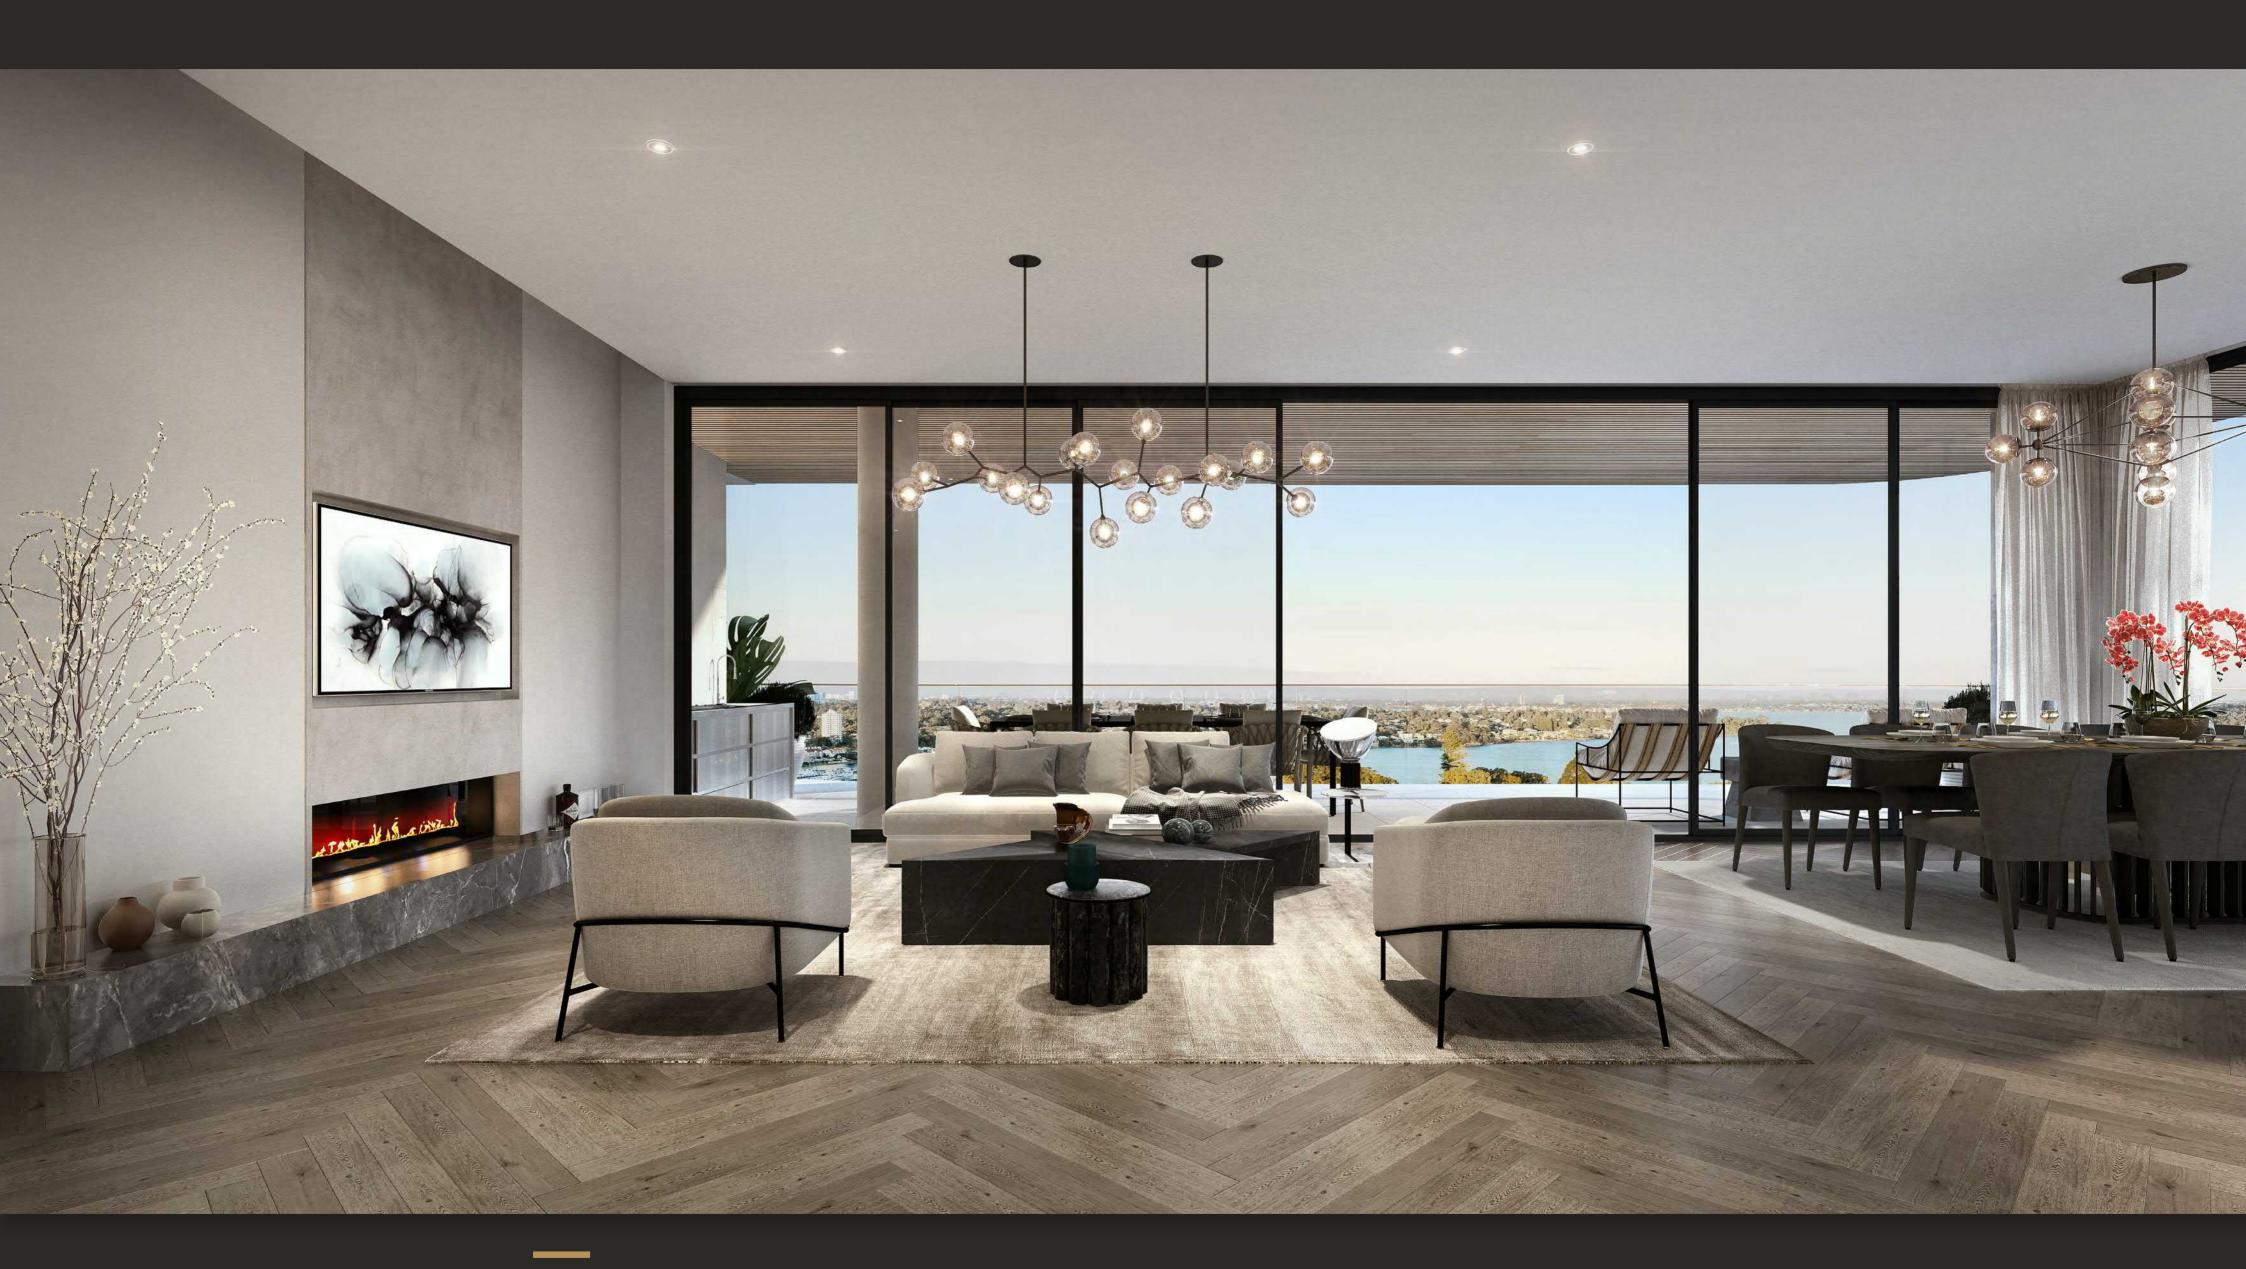


E X U D I N G L U X U R Y A N D S T Y L E Artist impression of the Penthouse Formal Lounge<sup>†</sup>.

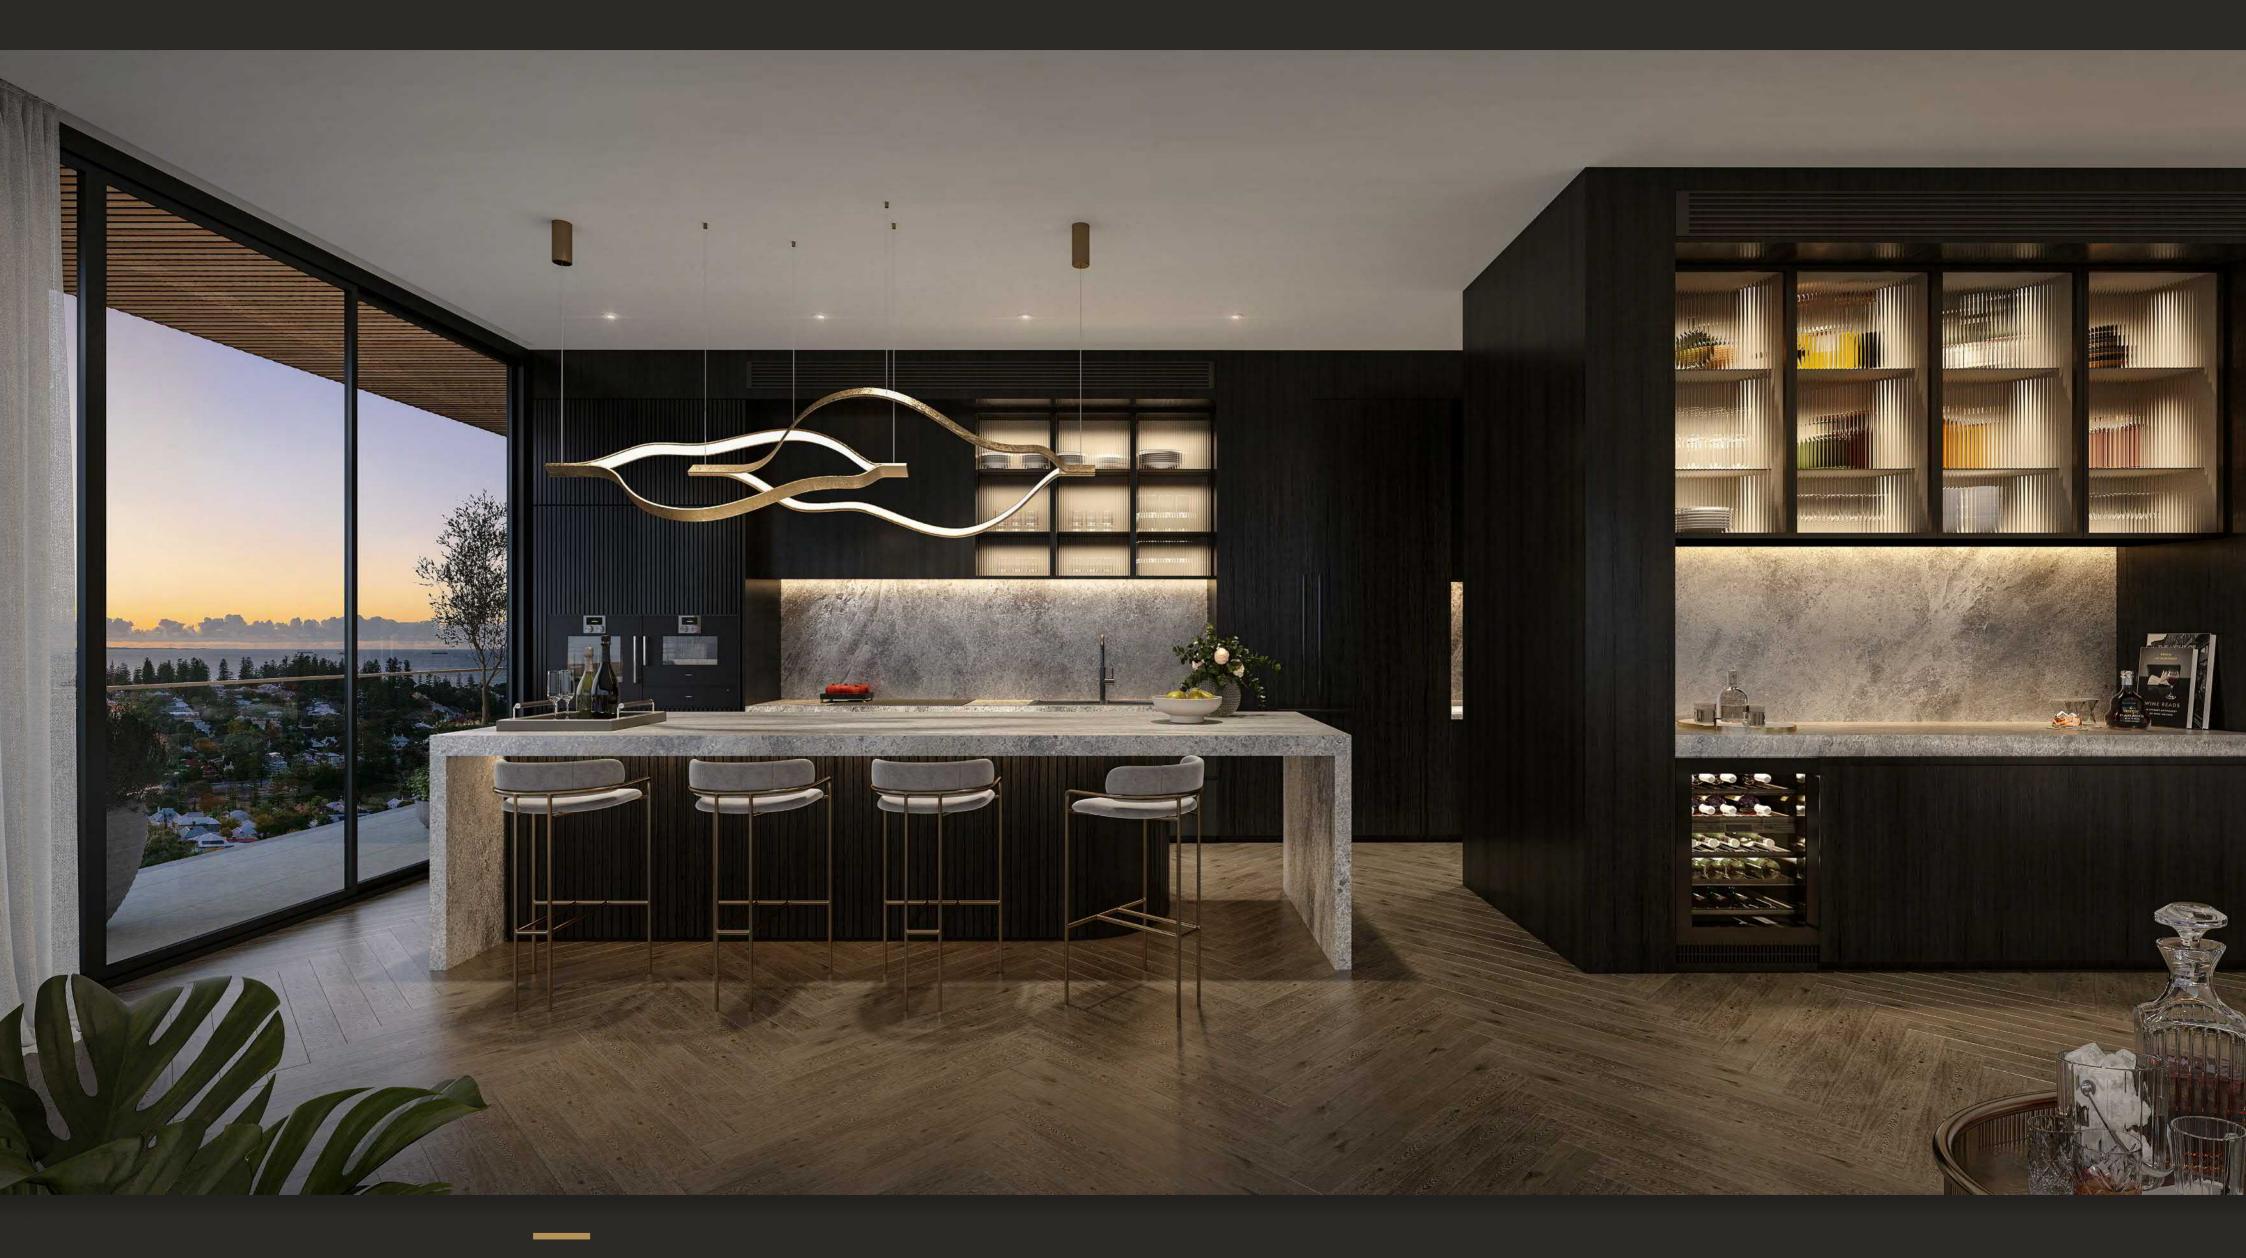

STATEMENT LIVING AT IT'S FINEST Artist impression of the Penthouse Kitchen<sup>†</sup>.

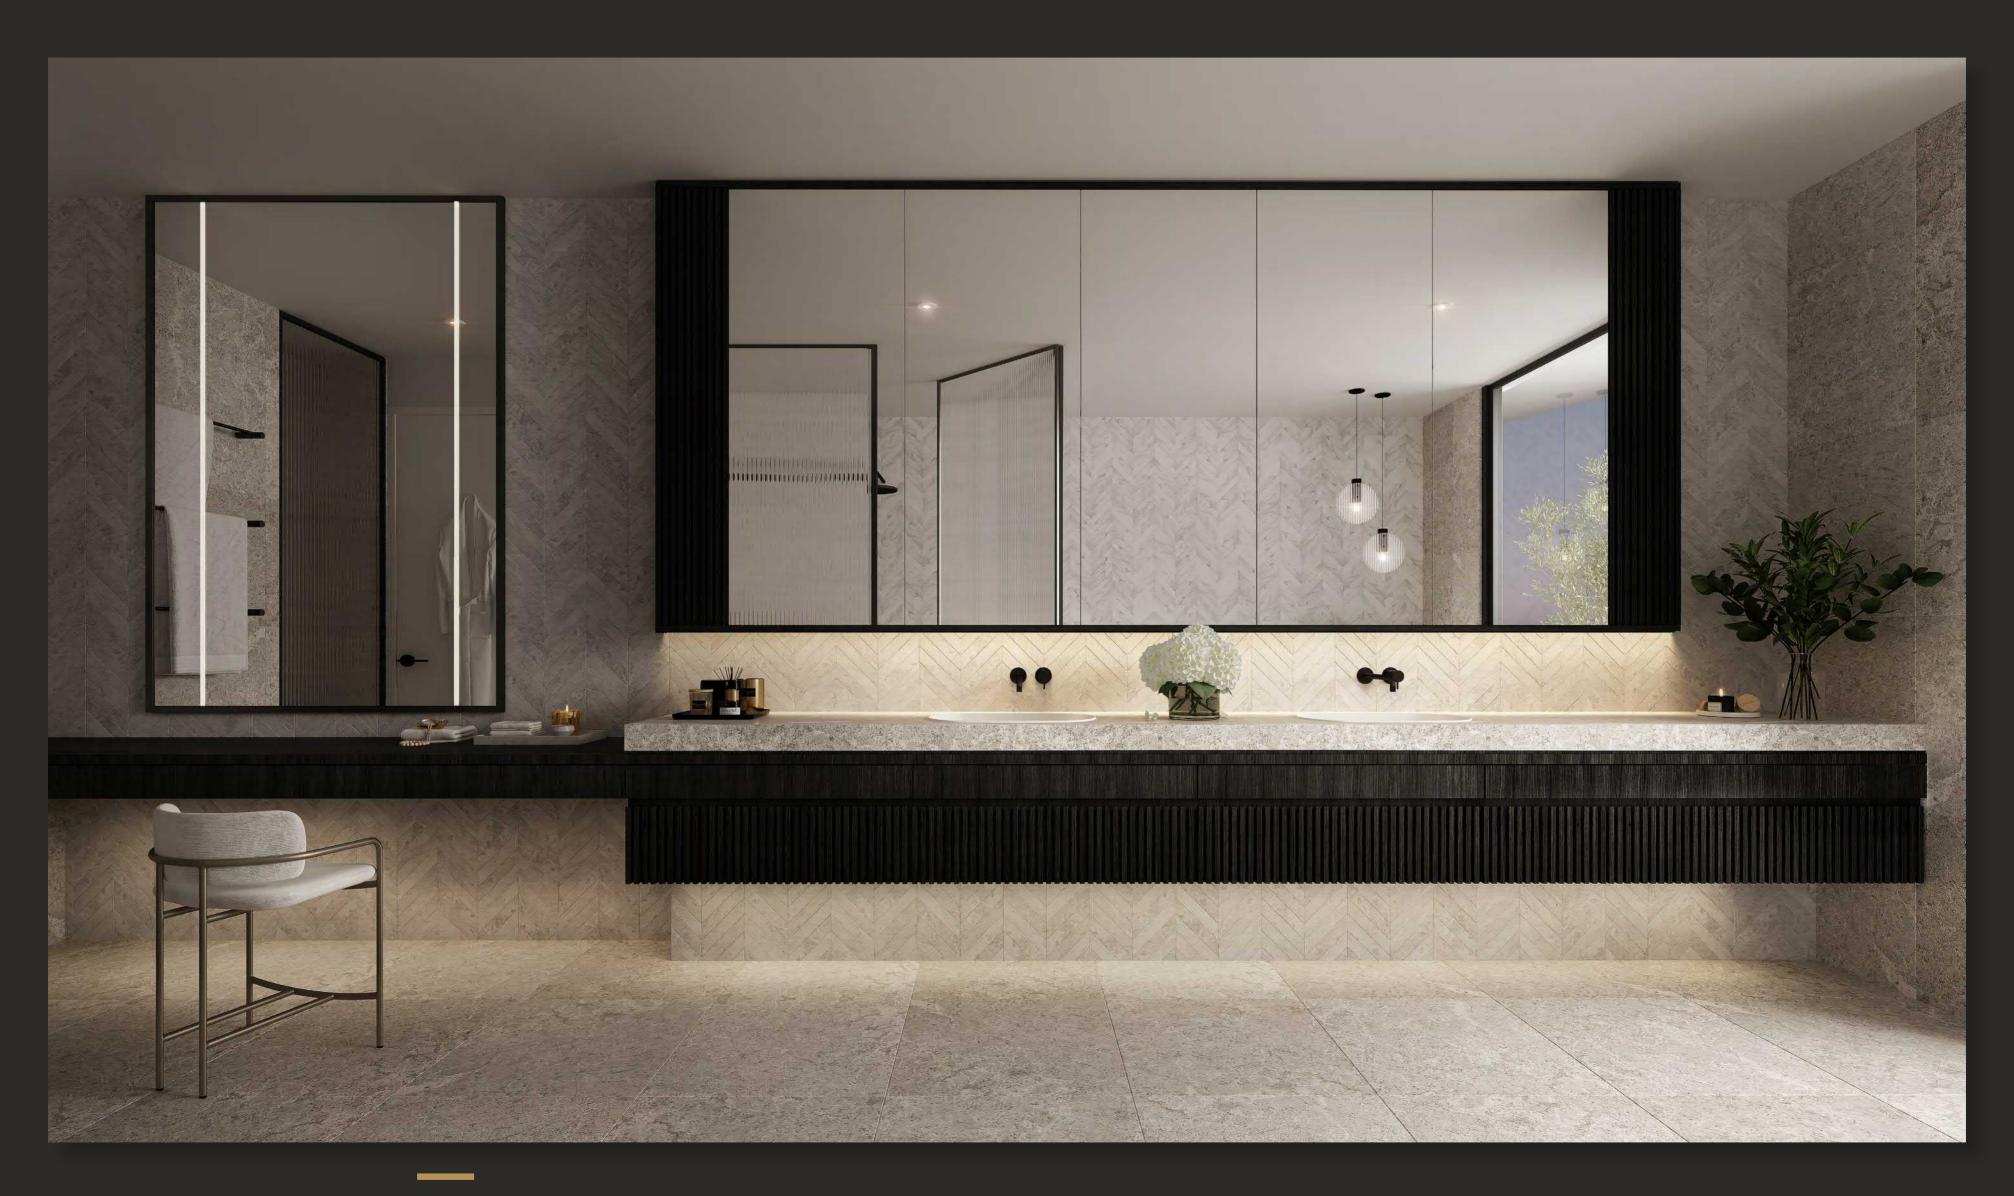

TAILORED TO ENHANCE ANY LIFESTYLE Artist impression of the Penthouse Ensuite<sup>†</sup>.

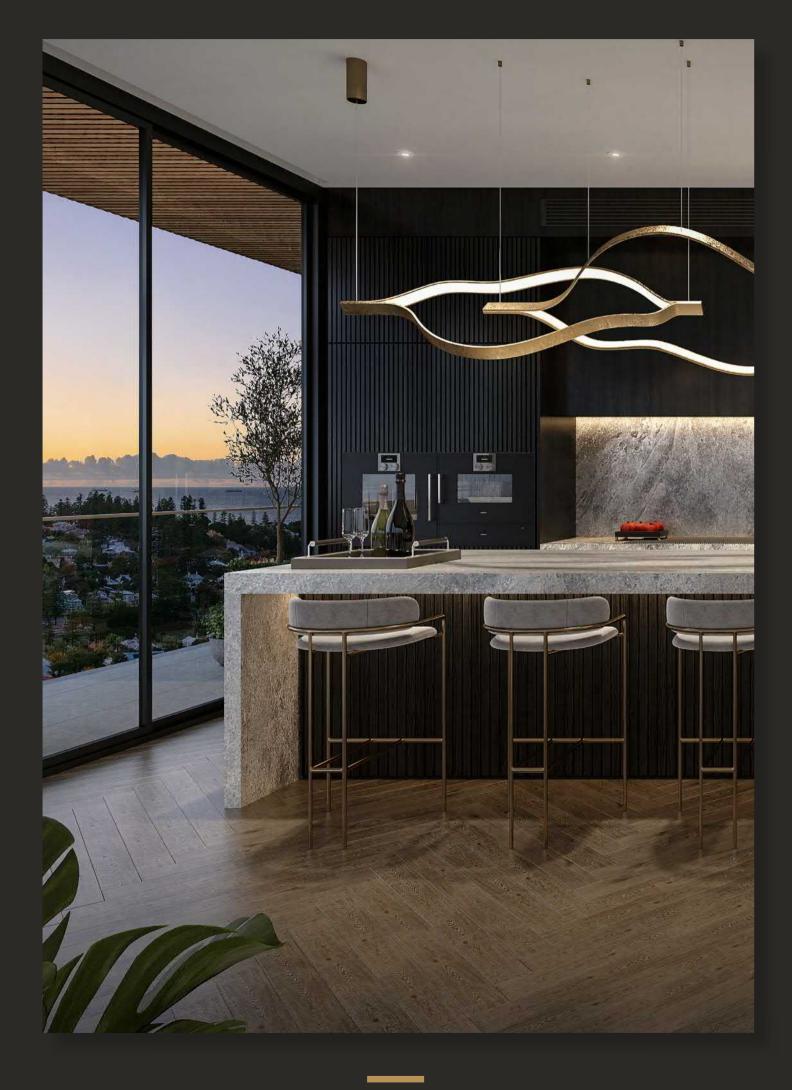

BESPOKE CRAFTSMANSHIP Artist impression of the Penthouse Kitchen<sup>+</sup>.



## PENTHOUSE INTERIOR CONCEPT

The Penthouse Collection will translate and elevate design elements from the apartments. Intentional accents, exquisite details and considered joinery will create elegant spaces that are meant to be lived in.

Two interior schemes, utilising a combination of rough and textural finishes with sleek and refined elements to form the material palette.

The interior utilises contrasting natural materials and textures with cooler tones and artificial elements, exuding a sense of luxury and comfort.


Imagery is general in nature and provides a guide to the look and feel of the penthouse interiors. For specific specification, refer to the contract penthouse specifications. Customisation of the penthouse interiors is available upon request.



## SCHEME ONE LIGHT

The Light Scheme is a timeless classic celebrating a sophisticated and natural palette of elegance and refined quality.


A careful selection of subtle greys, fluted glass, exquisite stone and timber flooring for a subtle look that will stand the test of time.

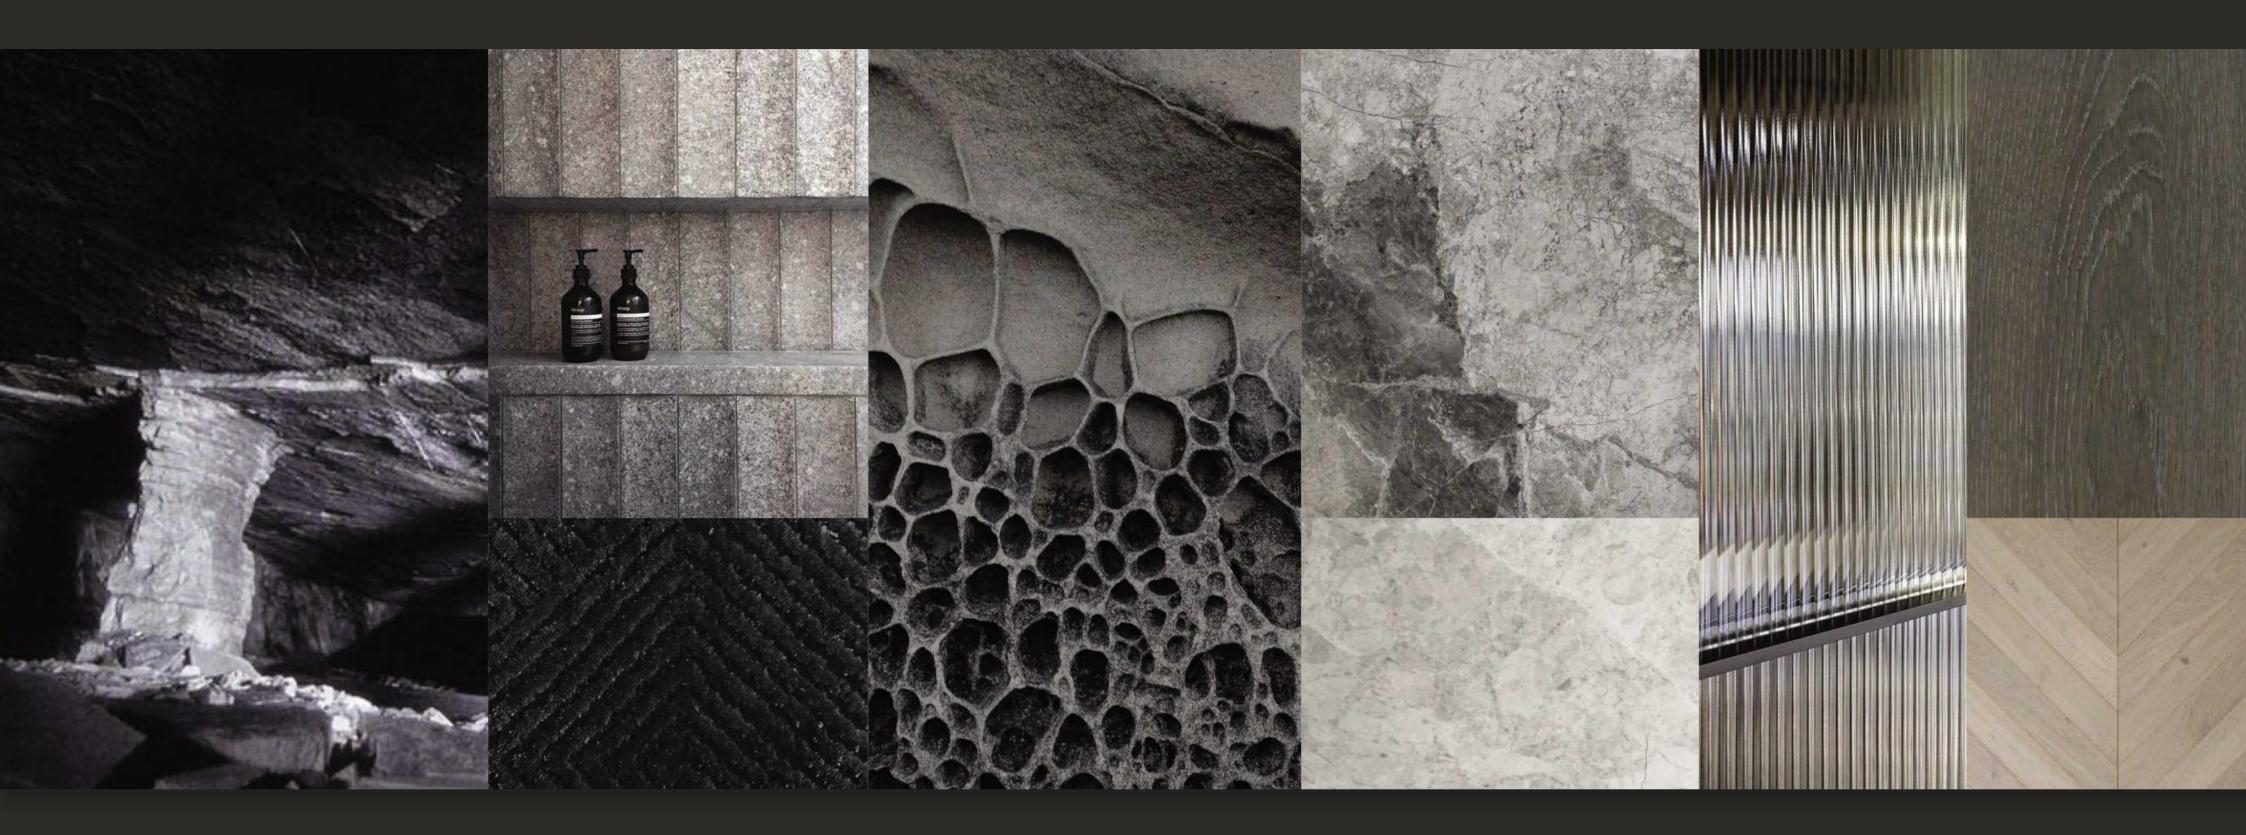

## SCHEME TWO DARK

The Dark Scheme is a seductive creation of bold and contemporary materials tailored to impress the most distinguished of tastes.

Smokey greys contrasted with sleek stone benchtops and ash toned timber flooring exuding a sense of luxury and comfort.

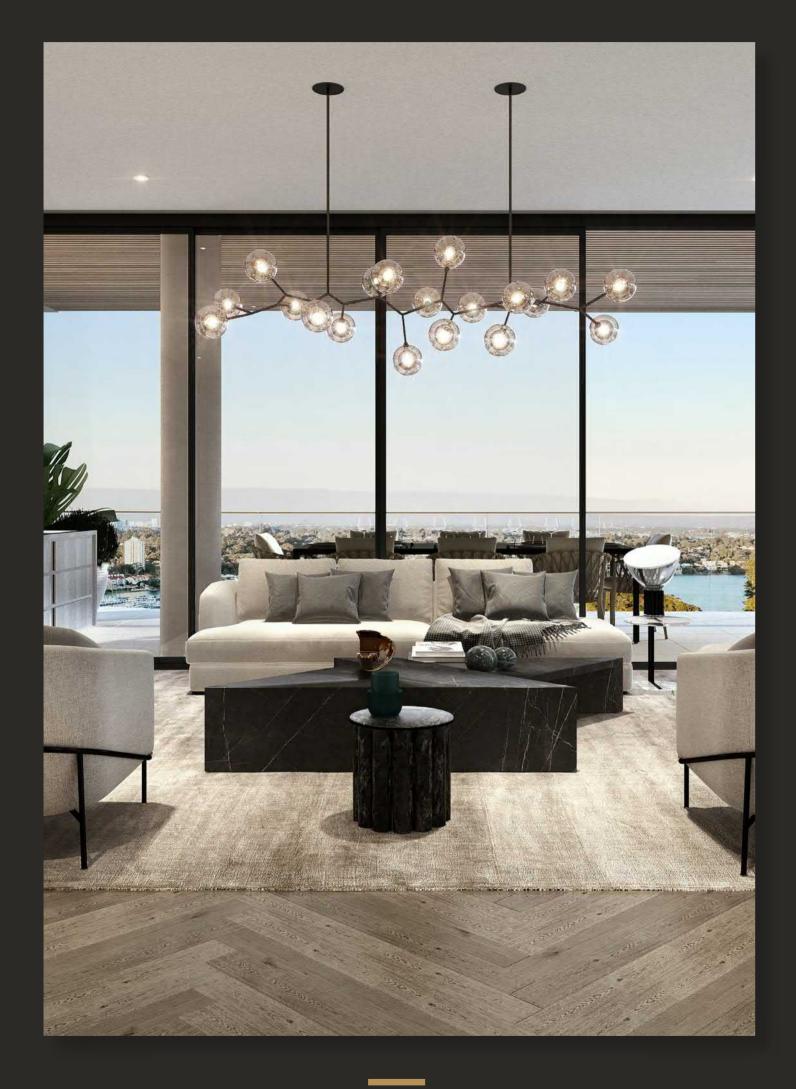

CONTEMPORARY SOPHISTICATION Artist impression of the Penthouse Formal Lounge<sup>†</sup>.



## LOCATION AND ASPECT

The Grove offers a lifestyle of unparalleled luxury, featuring panoramic river views over Peppermint Grove and ocean views over Cottesloe.

NESTLED BETWEEN THE RIVER & THE SEA





#### SAVOUR A SELECTION OF PERTH'S FINEST VISTAS Artist impression of the panoramic ocean views over Cottesloe



SWEEPING VIEWS OF THE SWAN RIVER

Artist impression of the panoramic views over Peppermint Grove to Freshwater Bay.



UNDERSTATED ELEGANCE Artist impression of the Penthouse Ensuite<sup>†</sup>.



## PENTHOUSE PLANS AND VIEWS

Welcome to the Penthouse Collection, your key to timeless prestige.

#### THE EPITOME OF OPULENCE

# AIRLIE P10

This astonishing four bedroom, three bathroom penthouse with a northerly aspect, has a wonderful outlook across a flush threshold and generous balcony to the Claremont district to the north, ocean to the north west and Perth city to the north east.

With a large open plan living area, including a large kitchen island, walk-in-pantry, separate secondary lounge, substantial bathrooms, large separate laundry and a generous master bedroom with an expansive ensuite, this penthouse has ample access to natural light and views through full height glazing.



North west over Cottesloe & Swanbourne



North over Claremont

# DETAILSAREALOCATIONBEDROOMS3INTERNAL236m²RESIDENCE1502BATHROOMS2OUTDOOR LIVING76m²SIMILAR1402CAR BAYS4TTOTAL LIVING312m²SIMILAR1402

**Disclaimer:** Views shown are indicative only. Purchasers must not rely on these being the final views upon completion.



#### THE PENTHOUSE COLLECTION

# FRESHWATER D17p

This astonishing top floor Penthouse offers three bedrooms, two bathrooms as well as a powder room, with the most amazing views to the City over Kings Park, out to the Hills, over Freshwater Bay & right around to the Ocean.

The open plan living area features a dream kitchen featuring Gaggenau appliances, a large kitchen island & scullery. There is an expansive master suite, which features a large robe & makeup table. Besides this you have an executive office and full access to The Grove Residences resort style amenities & 3m full height double glazing.



North east to City



South east over Freshwater Bay



South west over Cottesloe

**Disclaimer:** Views shown are indicative only. Purchasers must not rely on these being the final views upon completion.



S C A L E





#### DETAILS

BEDROOMS	
BATHROOMS	2
CAR BAYS	47

#### AREA

INTERNAL OUTDOOR LIVING TOTAL LIVING



 $212 \, m^2$ 

58m<sup>2</sup>

## LOCATION

RESIDENCE

1108

## SPECIFICATIONS &UPGRADES

#### KITCHEN / LIVING

СООК ТОР	90cm Gaggenau 200 series flex induction cooktop
OVEN	Gaggenau 200 series pyrolytic oven
MICROWAVE	Gaggenau 200 series microwave oven
STEAM OVEN	60cm Gaggenau 200 series combi-steam oven
RANGE HOOD	86cm Gaggenau 200 series built in range hood or equivalent
DISHWASHER	Fully integrated Gaggenau 200 series dishwasher
REFRIGERATOR	Fully integrated Gaggenau fridge freezer
WINE CABINET	170 bottle conditioned wine storage cabinet
BENCH TOP	Marble bench tops to kitchen
OTHER	Outdoor kitchen
	Gas fireplace
CABINETRY	Upgraded cabinetry finishes
	Custom shelving, drawers, display cabinetry
	Feature cabinetry to TV wall including timber look panelling, stone top and inset feature lighting

#### BATHROOM / LAUNDRY

TOWEL RAILSHeated towel railsAPPLIANCESMiele laundry appliances

#### GENERAL

LIGHTING	LED feature lighting
CEILING	2.8m - 3m ceiling heights to living, kitchen, dining, bedrooms & offices
FLOORING	Herringbone timber flooring
GLAZING	Double glazing throughout

Offering bespoke craftsmanship and customisation for the most sophisticated buyers. The Grove has been designed to emulate elements of a luxury hotel whilst capturing the atmosphere of a true home.



EFFORTLESSLY TIMELESS Artist impression of the Rooftop Lounge<sup>†</sup>.

## AMENITIES

The Grove is a sanctuary designed to support the best version of you. Picnic on landscaped gardens, recharge at the wellness centre, or entertain and socialise over cocktails at the Crystal Club. The possibilities are endless, all within the



THE COCKTAIL BAR

Entertain guests with sunset views over Cottesloe from The Crystal Club, your own cocktail lounge and outdoor BBO terrace on level 16



Impress guests with river views from the rooftop private dining room equipped with state of the art

kitchen located on level 16



Reserve 1 of 3 outdoor barbeque areas in the poolside dining and lounge



PARKLANDS

Explore the three new parks: Airlie Park, Cottesloe Park & Brighton Park



#### **RESIDENTS GARDEN**

Satisfy your green thumb by tending to the roses, herbs, vegetable gardens and fruit trees alongside a dedicated residents garden shed



DISCOVERY GARDEN Let the kids explore in nature play



#### PROVEDORE

Curate your own gourmet picnic local and imported goods from The Grove's very own delicatessen\*

CAFE Enjoy a coffee at The Grove's resident café overlooking Airlie Park\*



Encourage play and foster imagination in the kids club



YOGA STUDIO

Calm the mind in the yoga and meditation studio overlooking a Japanese inspired zen garden



#### SAUNA & STEAM ROOM

Revive tired muscles and let the pressures of daily routines melt sauna, clad with traditional Western Red Cedar



ASSISTED LIVING Tailored in-home care services available for those who simply need an extra helping hand



#### MEDIA & GAMES LOUNGE

shared media and games room equipped with pool table and smart ΤV



HEATED POOL

Relax by the resort style, salt based swimming pool, separate kids pool or retreat to the shade of a poolside cabana



BOCCE

Foster neighbourly spirit over a social game of



HEALTH SERVICES Take advantage of onsite

allied health care located on your doorstep\*



**CONCIERGE & BUTLER** 

Alleviate the rush of daily routine with the concierge or personal butler services on request, catering to the busiest of schedules



**RESIDENTS LOUNGE** 

Book co-working office and meeting space or socialise with neighbours in the shared residents lounge



**RESIDENTS WORKSHOP** 

Your very own workshop and space for DIY projects, arts and crafts located on the lower ground floor



FITNESS CENTRE hub carefully curated by fitness professionals

THERMAL BATHHOUSE

Revitalise the mind and body in


the state of the art bathhouse,

equipped with 12°C plunge pool

and 37°C spa



GOLF SIMULATOR Improve your swing with a state-of-the-art golf simulator located on the lower ground floor

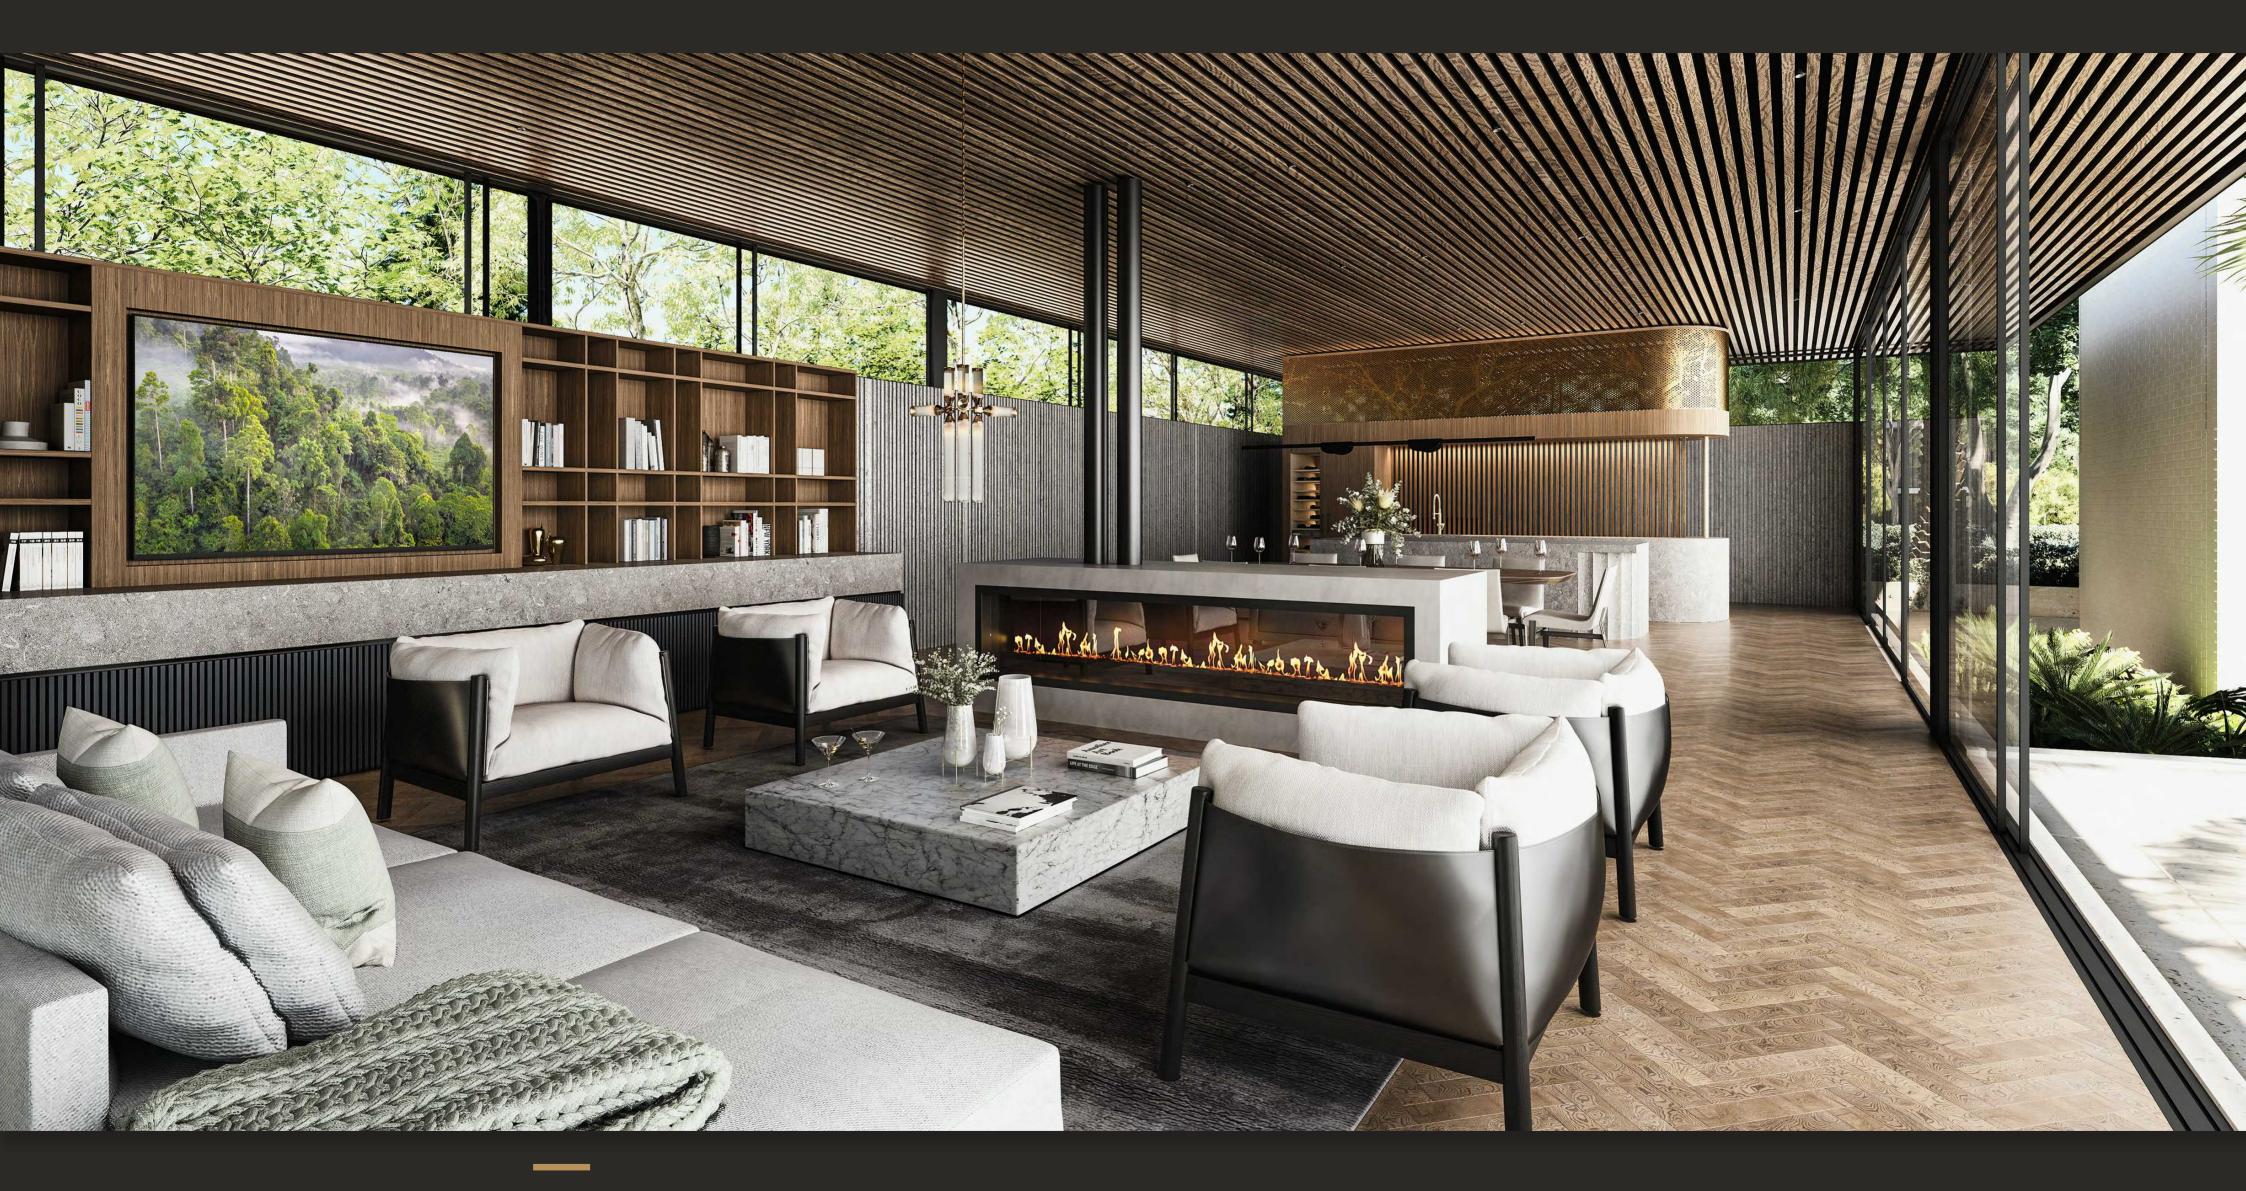

NATURAL BEAUTY MEETS CONTEMPORARY LIVING Artist impression of the indoor poolside lounge and dining.



WHERE BESPOKE DESIGN AND THE BOTANICAL WORLD COLLIDE Artist impression of the 30m resort style heated Swimming Pool.



PRIVATE FINE DINING WITH PANORAMIC RIVER & OCEAN VIEWS Artist impression of the Rooftop Private Dining & Sunset Lounge.



SOCIALISE & ENTERTAIN IN SOPHISTICATED COMFORT Artist impression of the rooftop cocktail lounge.



-

A SANCTUARY FOR BOTH BODY AND MIND Artist impression of the Thermal Bathhouse.







#### ENQUIRIES

PHONE9429 5790EMAILprojects@blackburne.com.auDISPLAY SUITE1 Airlie Street, Claremont. On the border of Peppermint Grove & Cottesloe



SCOTT MARTIN Senior Property Consultant




PAUL ROBINSON Senior Property Consultant

<sup>†</sup>Disclaimer: Images are for illustrative purposes only and may depict features, colour schemes, items, or inclusions which do not form part of the standard penthouse specifications. Please refer to the contract specifications for standard inclusions.

Disclaimer: Variations from Strata Plan may apply. Furniture is indicative. Shape and configuration of terraces, doors, windows, screens and ducts may differ from those illustrated. Areas of Residence given are based on architectural measurements. This varies from strata area as it is a different method of measuring the residence. Plans not to scale.



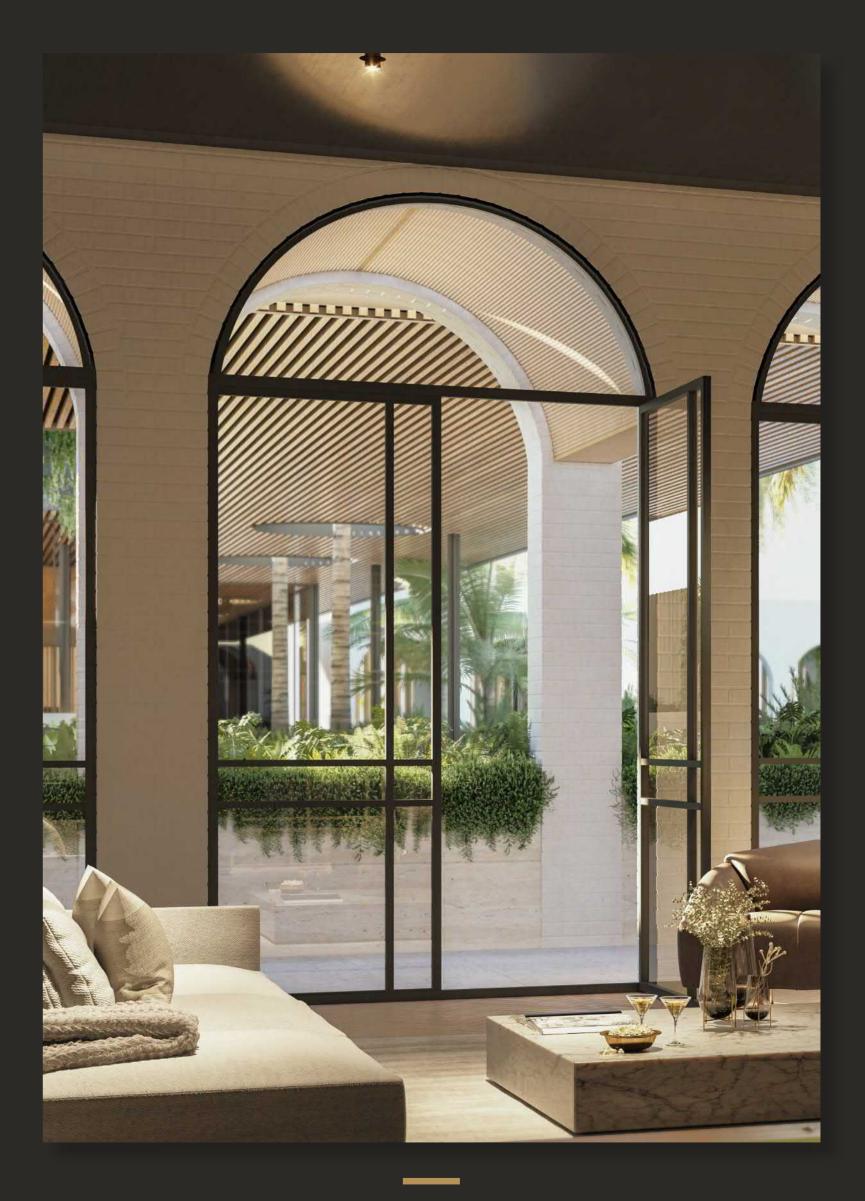

A SPACE TO MEET AND WORK Artist impression of the Media & Games Lounge.



PENTHOUSE COLLECTION

# Crafted by